



# Emergency Procedures for Welch Complex 2 Counseling and Higher Education

405 S. Welch St., Denton, TX 76201

## Shelter

You may need to take shelter for **severe weather** (most common) or a **hazardous materials release**.

During an incident requiring individuals to take **shelter**, all building occupants should immediately move to the designated Tornado Shelter Areas in the building. If unable to safely move to the designated shelter area, seek shelter in a windowless interior room or hallway on the lowest floor of the building.

**All building occupants should take shelter in the interior hallways of the 1<sup>st</sup> floor, room 154, or room 155. If time permits, seek shelter in Wooten Hall in the interior halls and restrooms.** Avoid standing near windows, exterior walls, and doors made of glass.


## Evacuation

If you need to evacuate the building—for a fire, bomb threat, gas leak, or other event—all building occupants should immediately move to the nearest EXIT. Once outside, proceed to the designated Evacuation Assembly Area. If unable to safely move to the designated assembly area, contact one or more members of your department or unit to let them know you are safe and your whereabouts.

Persons with mobility impairments who are unable to safely exit the building should be moved to a designated **Area of Refuge** (also called a **Fire Refuge Area**) and await assistance from emergency responders.


**All building occupants should immediately evacuate the building and proceed to east side of the building parking lot.**

For more information on what to do in a specific emergency situation, refer to the UNT Emergency Guidelines on [www.emergency.unt.edu](http://www.emergency.unt.edu) or the Mean Green Ready app. **Call 911 in an emergency!**

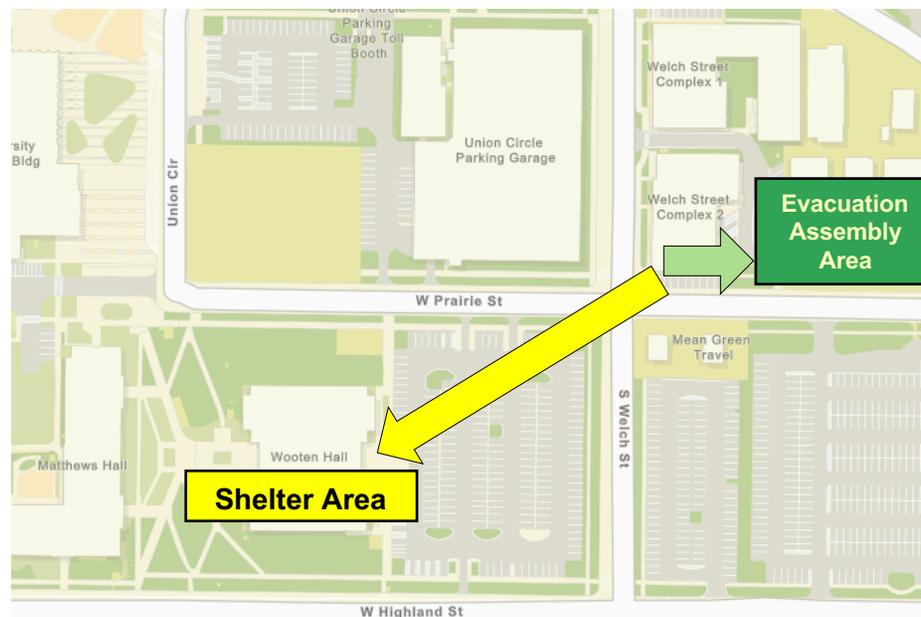

# WELCH STREET COMPLEX\_BUILDING 2


BLDG #0139  
08-2013

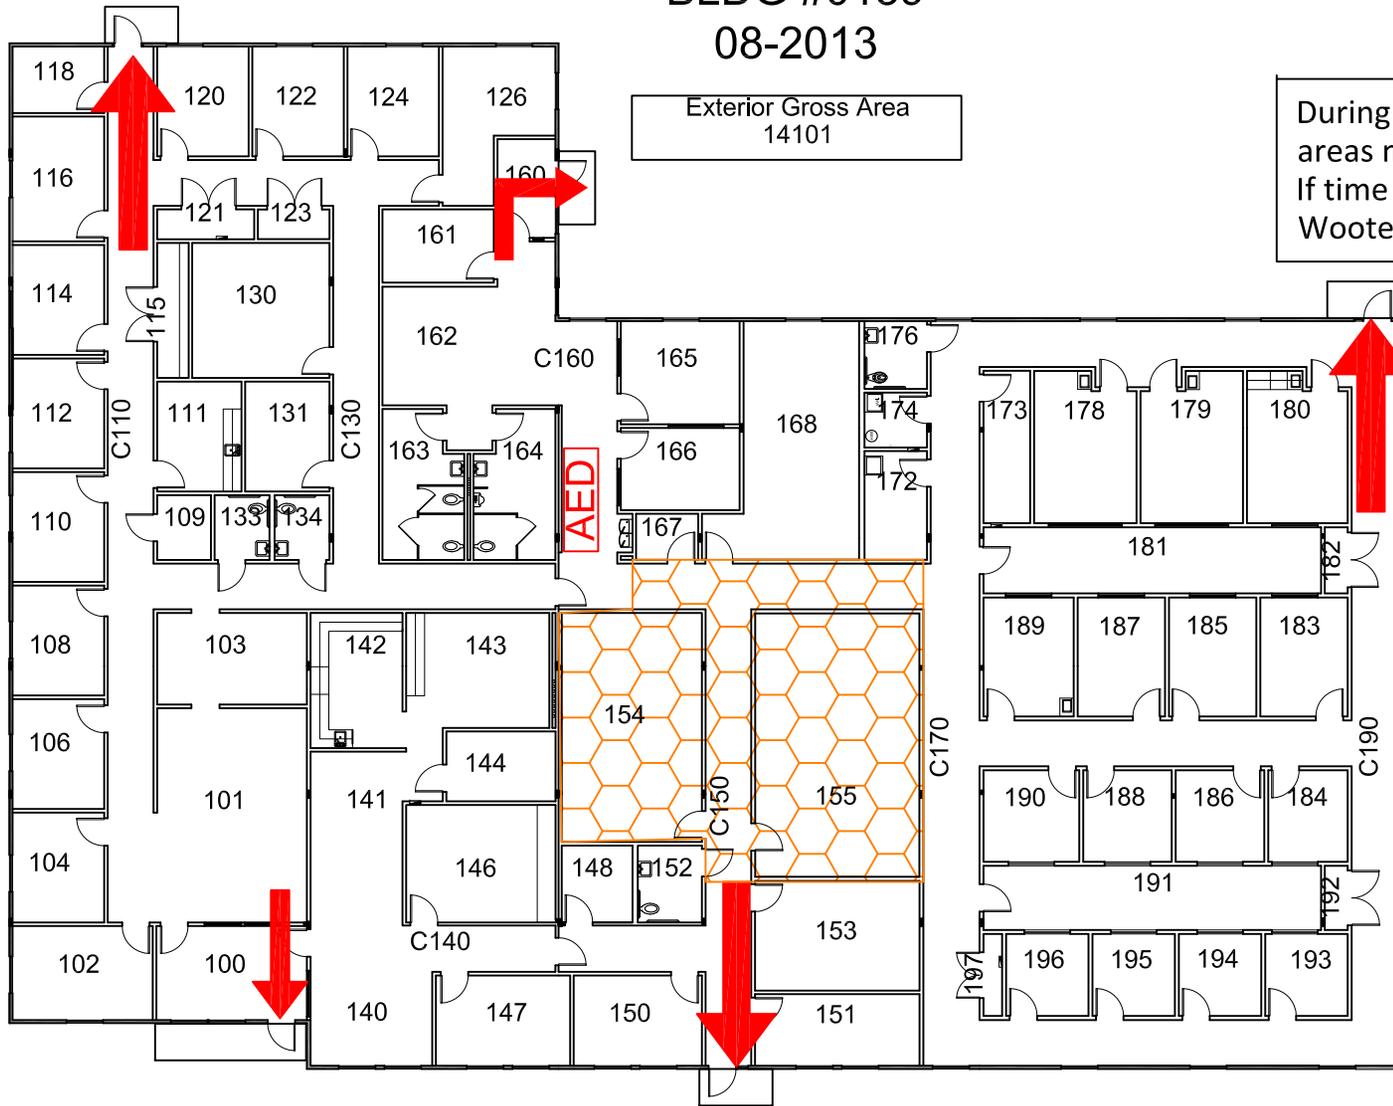

During severe weather, seek shelter in the areas marked "Tornado Shelter" on map. If time permits, seek tornado shelter at Wooten Hall




FIRST FLOOR PLAN

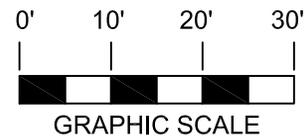

Safety Legend

-  Areas of Refuge
-  Tornado Shelter Areas
-  Exit/Evacuation Routes  
*In case of fire, do not use elevator*
-  Automatic External Defibrillator
-  Evacuation Chair

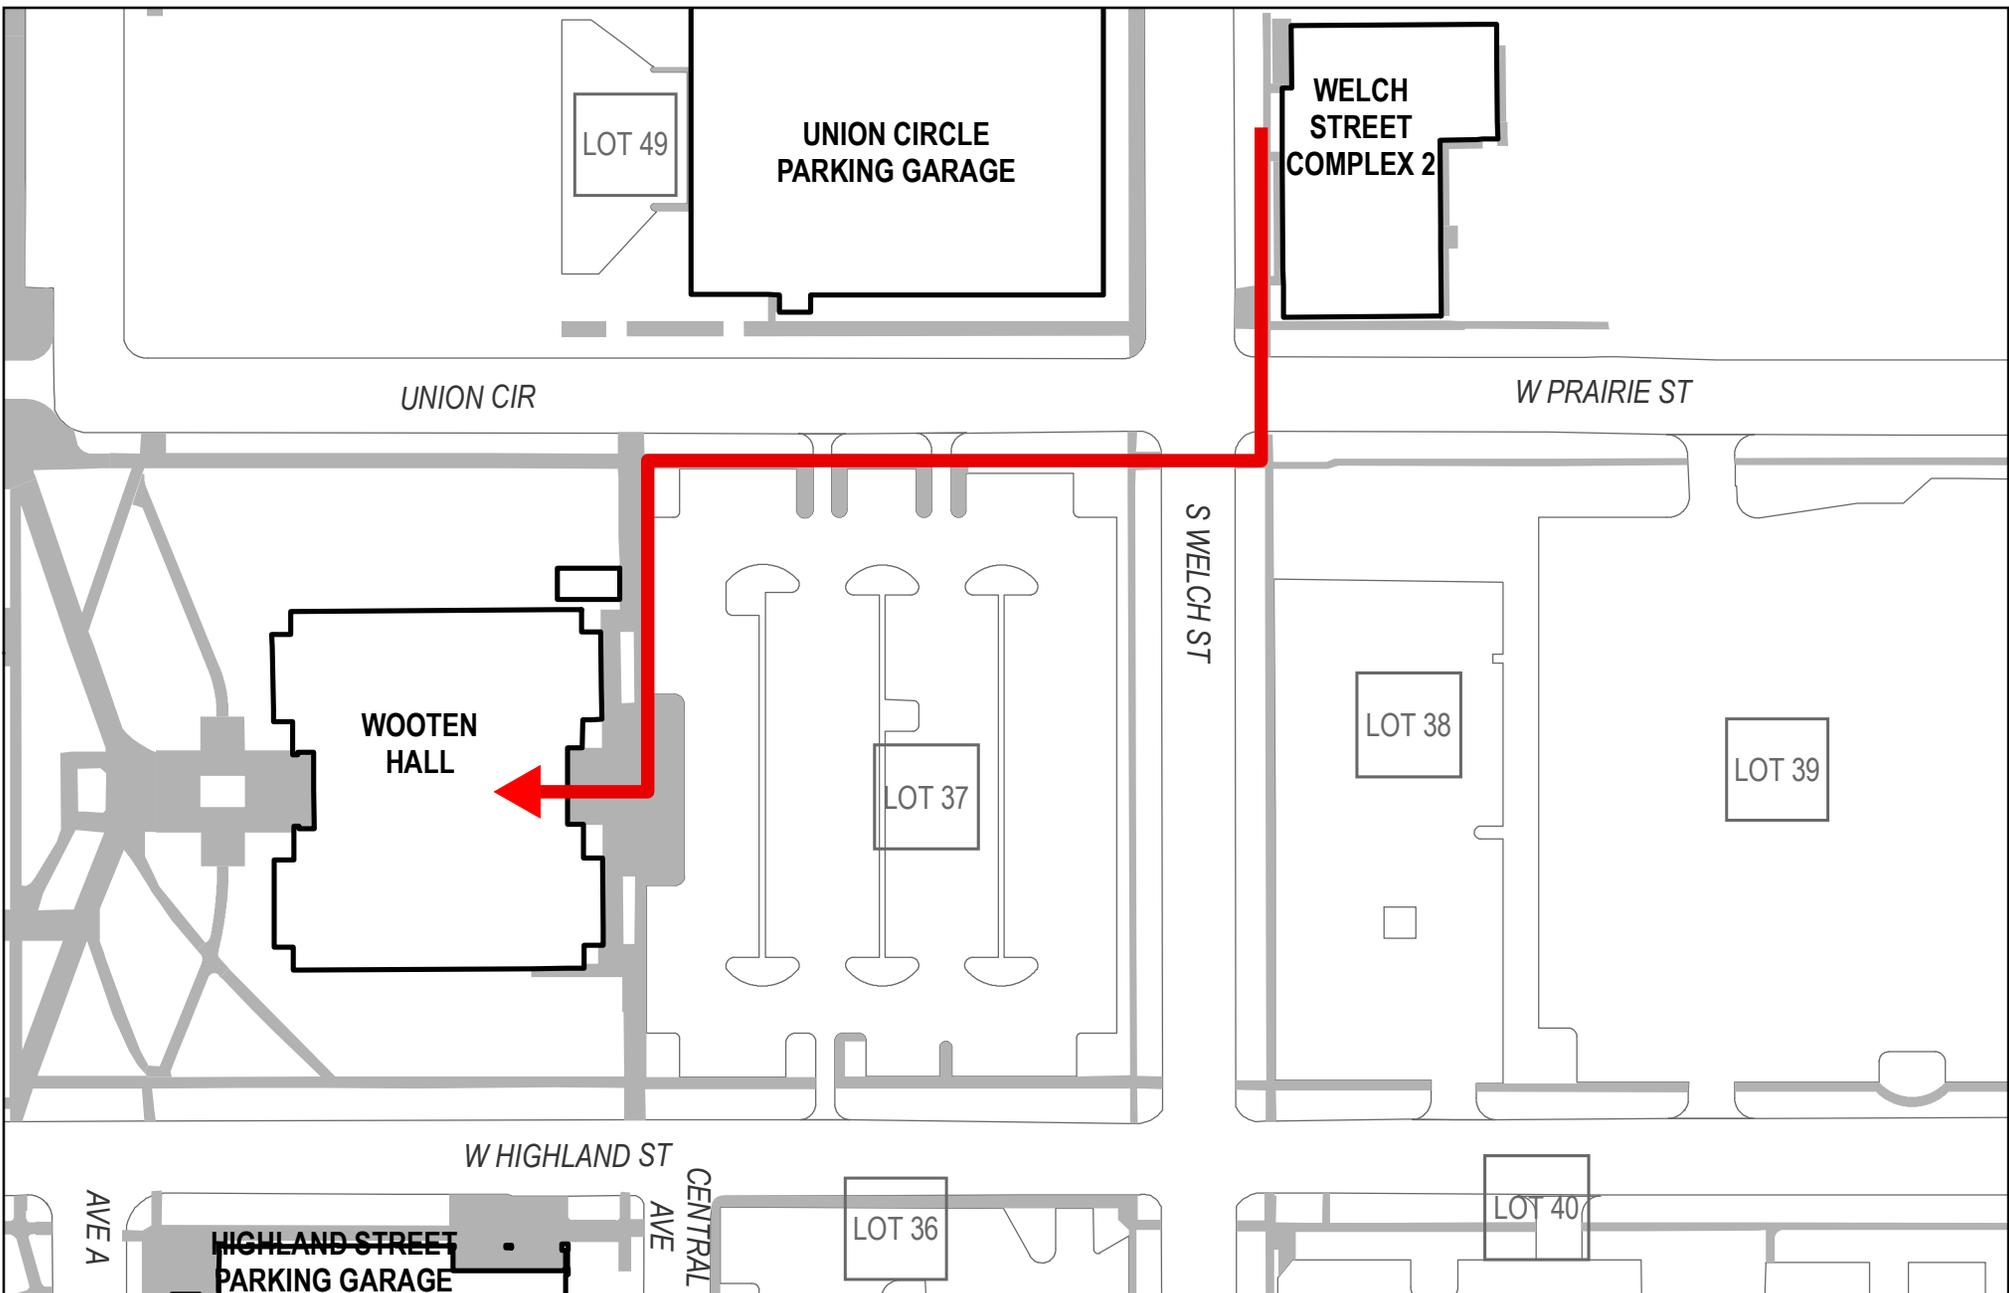

**TITLE:**  
Welch Street Complex 2 Severe Weather Evacuation and Shelter Map

**SCALE BAR:**  
0 50 100 200 Ft

<b>RID:</b> 14057-02	<b>PAPER:</b> 8.5 x 11	<b>MAP SCALE:</b> 1 : 1,200	<b>DATE:</b> 1/6/2014	<b>AUTHOR:</b> pp0003
----------------------	------------------------	-----------------------------	-----------------------	-----------------------

**TORNADO SHELTERING:**  
If time permits, move to Wooten Hall for tornado sheltering. If immediate tornado sheltering is needed, seek shelter in an interior room away from exterior walls and windows.

This map has been compiled for UNT utilizing various sources. No guarantee is given or implied as to the accuracy or precision of this data. Created by UNT Facilities GIS, 940-369-8049.

**RISK MANAGEMENT SERVICES**  
UNIVERSITY OF NORTH TEXAS  
RISK MANAGEMENT SERVICES  
700 N TEXAS BLVD | DENTON | TX | 76203  
(940) 369-5147 | emergency.unt.edu