


RUAC CLASSROOM #1

BUILDING #0420
09-2006

Exterior Gross Area
1472

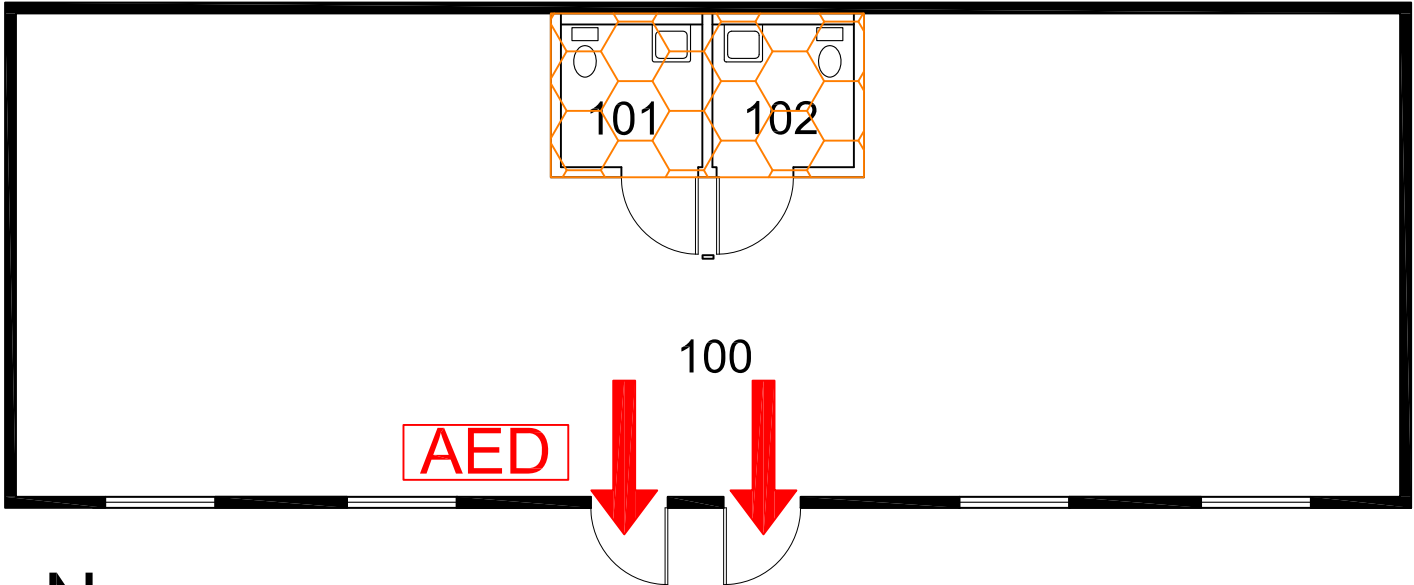

N






FIRST FLOOR PLAN




GRAPHIC SCALE

Safety Legend

-  Areas of Refuge
-  Tornado Shelter Areas

 Exit/Evacuation Routes
In case of fire, do not use elevator

 AED Automatic External Defibrillator


 CHAIR Evacuation Chair

RUAC CLASSROOM #2

BUILDING #0421

09-2006

Exterior Gross Area
1472

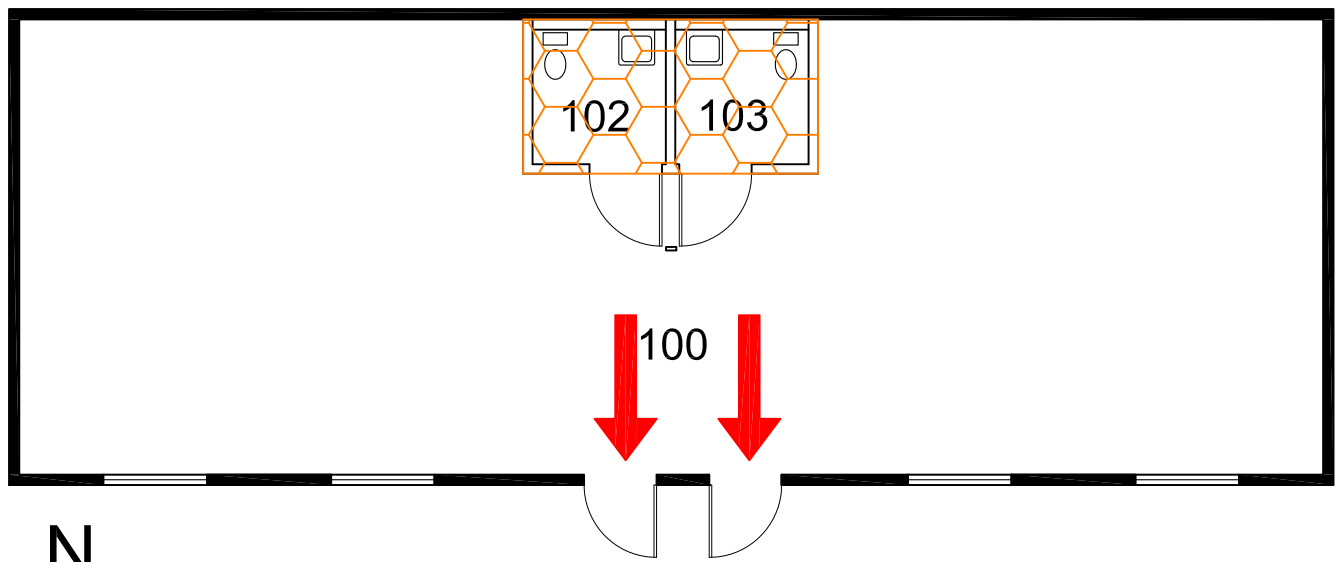




FIRST FLOOR PLAN





GRAPHIC SCALE

Safety Legend

-  Areas of Refuge
-  Tornado Shelter Areas

 Exit/Evacuation Routes
In case of fire, do not use elevator

 Automatic External Defibrillator

 Evacuation Chair