



Emergency Procedures for Zeta Tau Alpha

917 W. Prairie St., Denton, TX 76201

Shelter

You may need to take shelter for **severe weather** (most common) or a **hazardous materials release**.

During an incident requiring individuals to take **shelter**, all building occupants should immediately move to the designated Tornado Shelter Areas in the building. If unable to safely move to the designated shelter area, seek shelter in a windowless interior room or hallway on the lowest floor of the building.

Residents and other building occupants should take shelter on the first floor in the east end of the center hallway. Avoid standing near windows, exterior walls, and doors made of glass.


Evacuation

If you need to evacuate the building—for a fire, bomb threat, gas leak, or other event—all building occupants should immediately move to the nearest EXIT. Once outside, proceed to the designated Evacuation Assembly Area.

Persons with mobility impairments who are unable to safely exit the building should be moved to a designated **Area of Refuge** (also called a **Fire Refuge Area**) and await assistance from emergency responders.

Residents and other building occupants should immediately evacuate the building and proceed to Parking Lot 40 east of the Greek Life Center.

For more information on what to do in a specific emergency situation, refer to the UNT Emergency Guidelines on www.emergency.unt.edu or the Mean Green Ready app. **Call 911 in an emergency!**

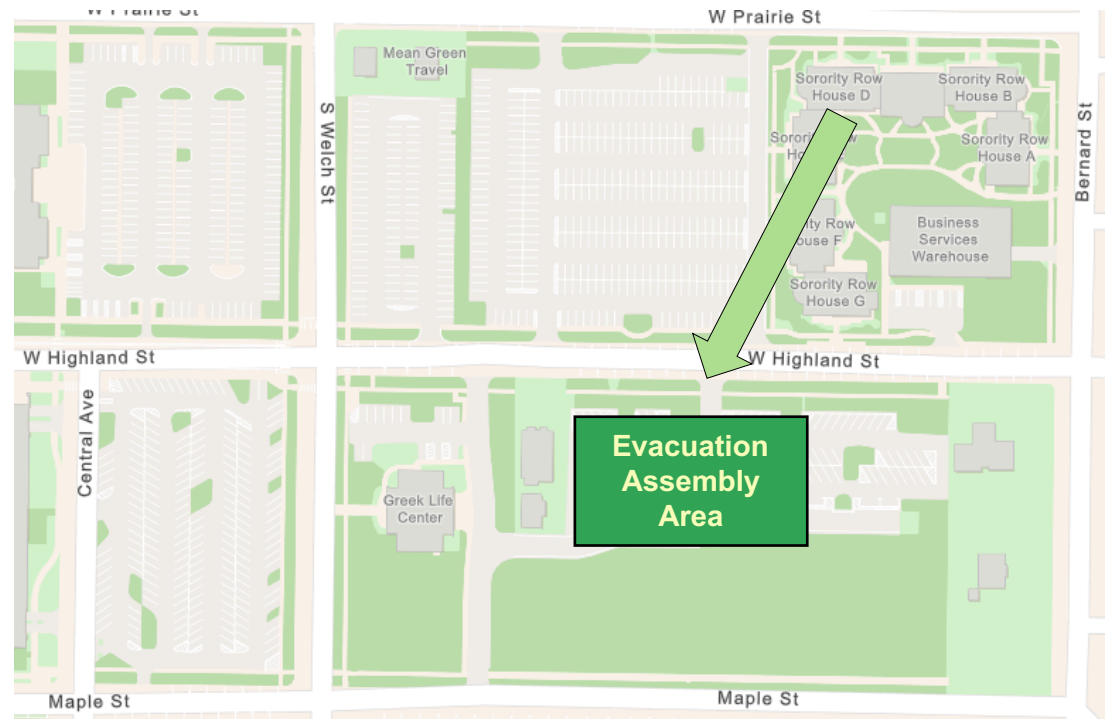

SORORITY HOUSE D

BUILDING # 0353

05-2019

Safety Legend



Areas of Refuge



Tornado Shelter Areas




Exit/Evacuation Routes

In case of fire, do not use elevator



AED Automatic External Defibrillator

Exterior Gross Area
4358

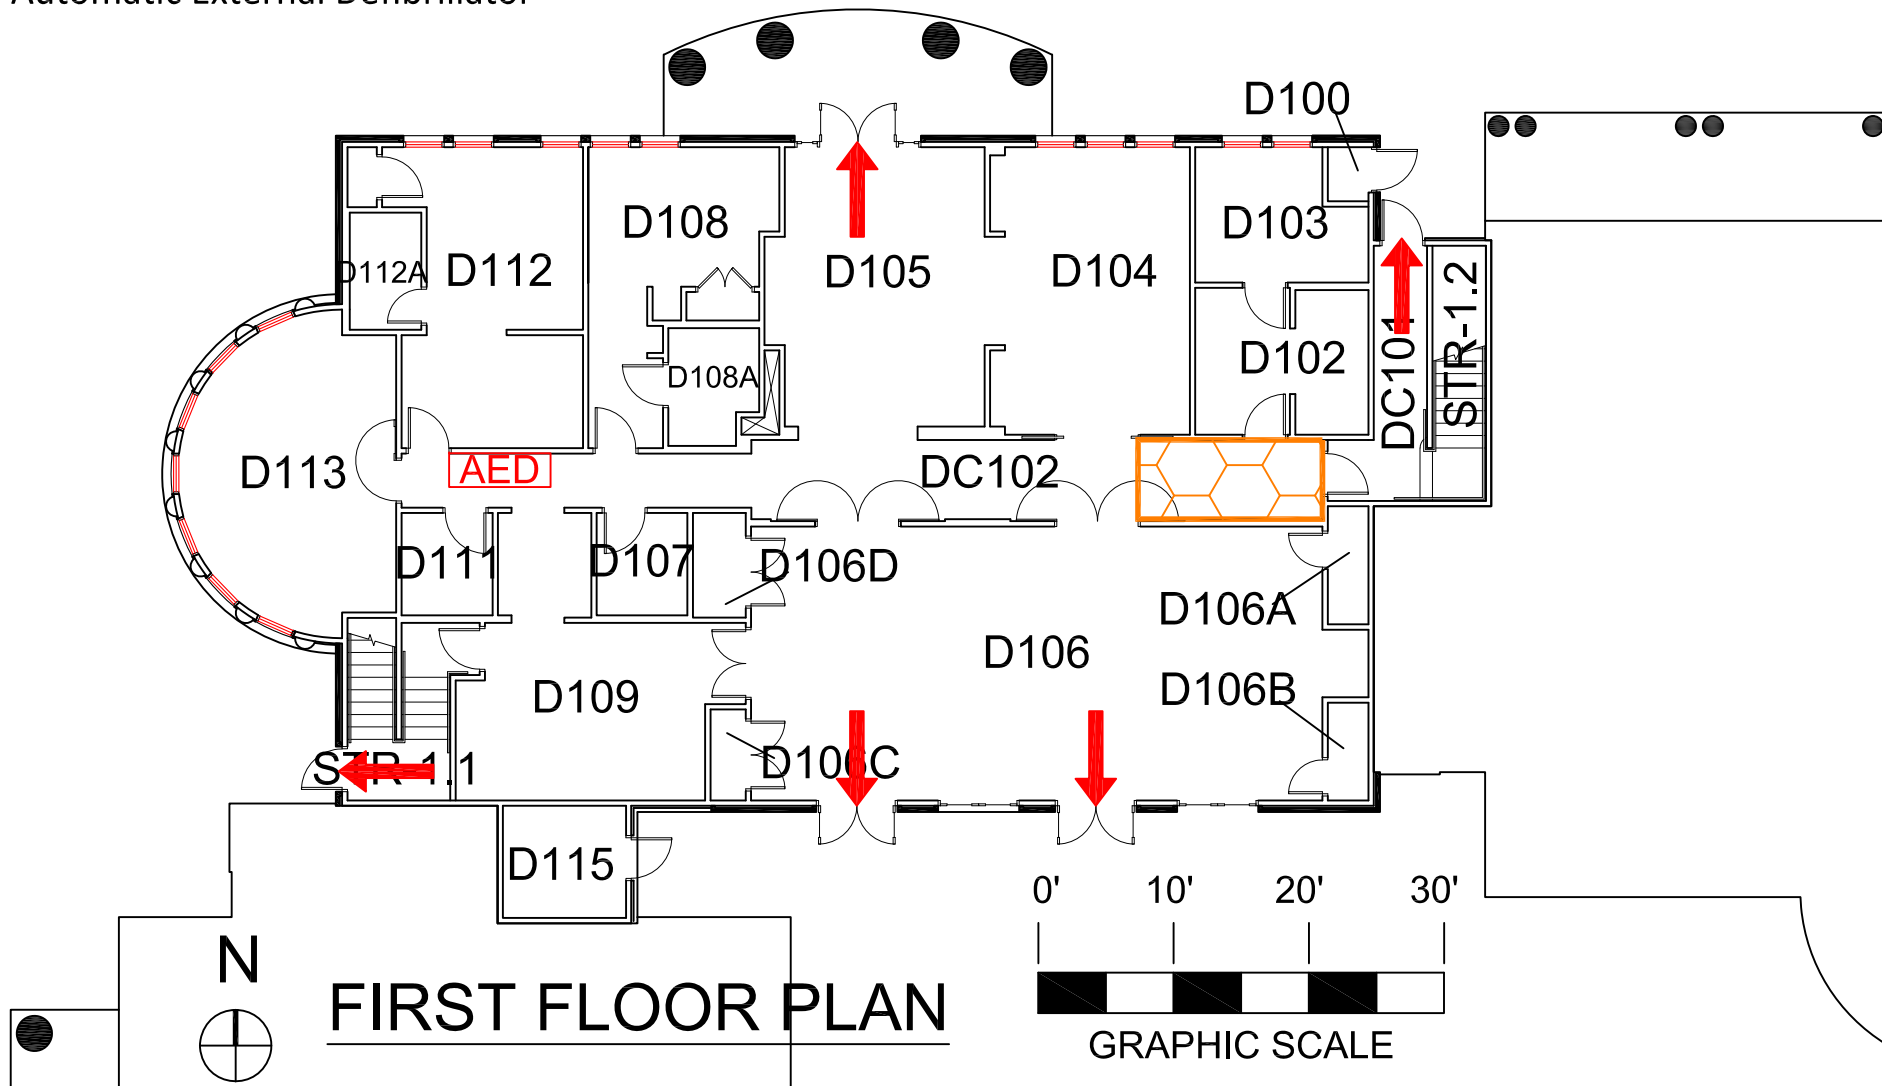



SORORITY HOUSE D


BUILDING # 0353

05-2019

Safety Legend

 Areas of Refuge


 Tornado Shelter Areas

 Exit/Evacuation Routes

In case of fire, do not use elevator

 AED Automatic External Defibrillator

Exterior Gross Area
4005

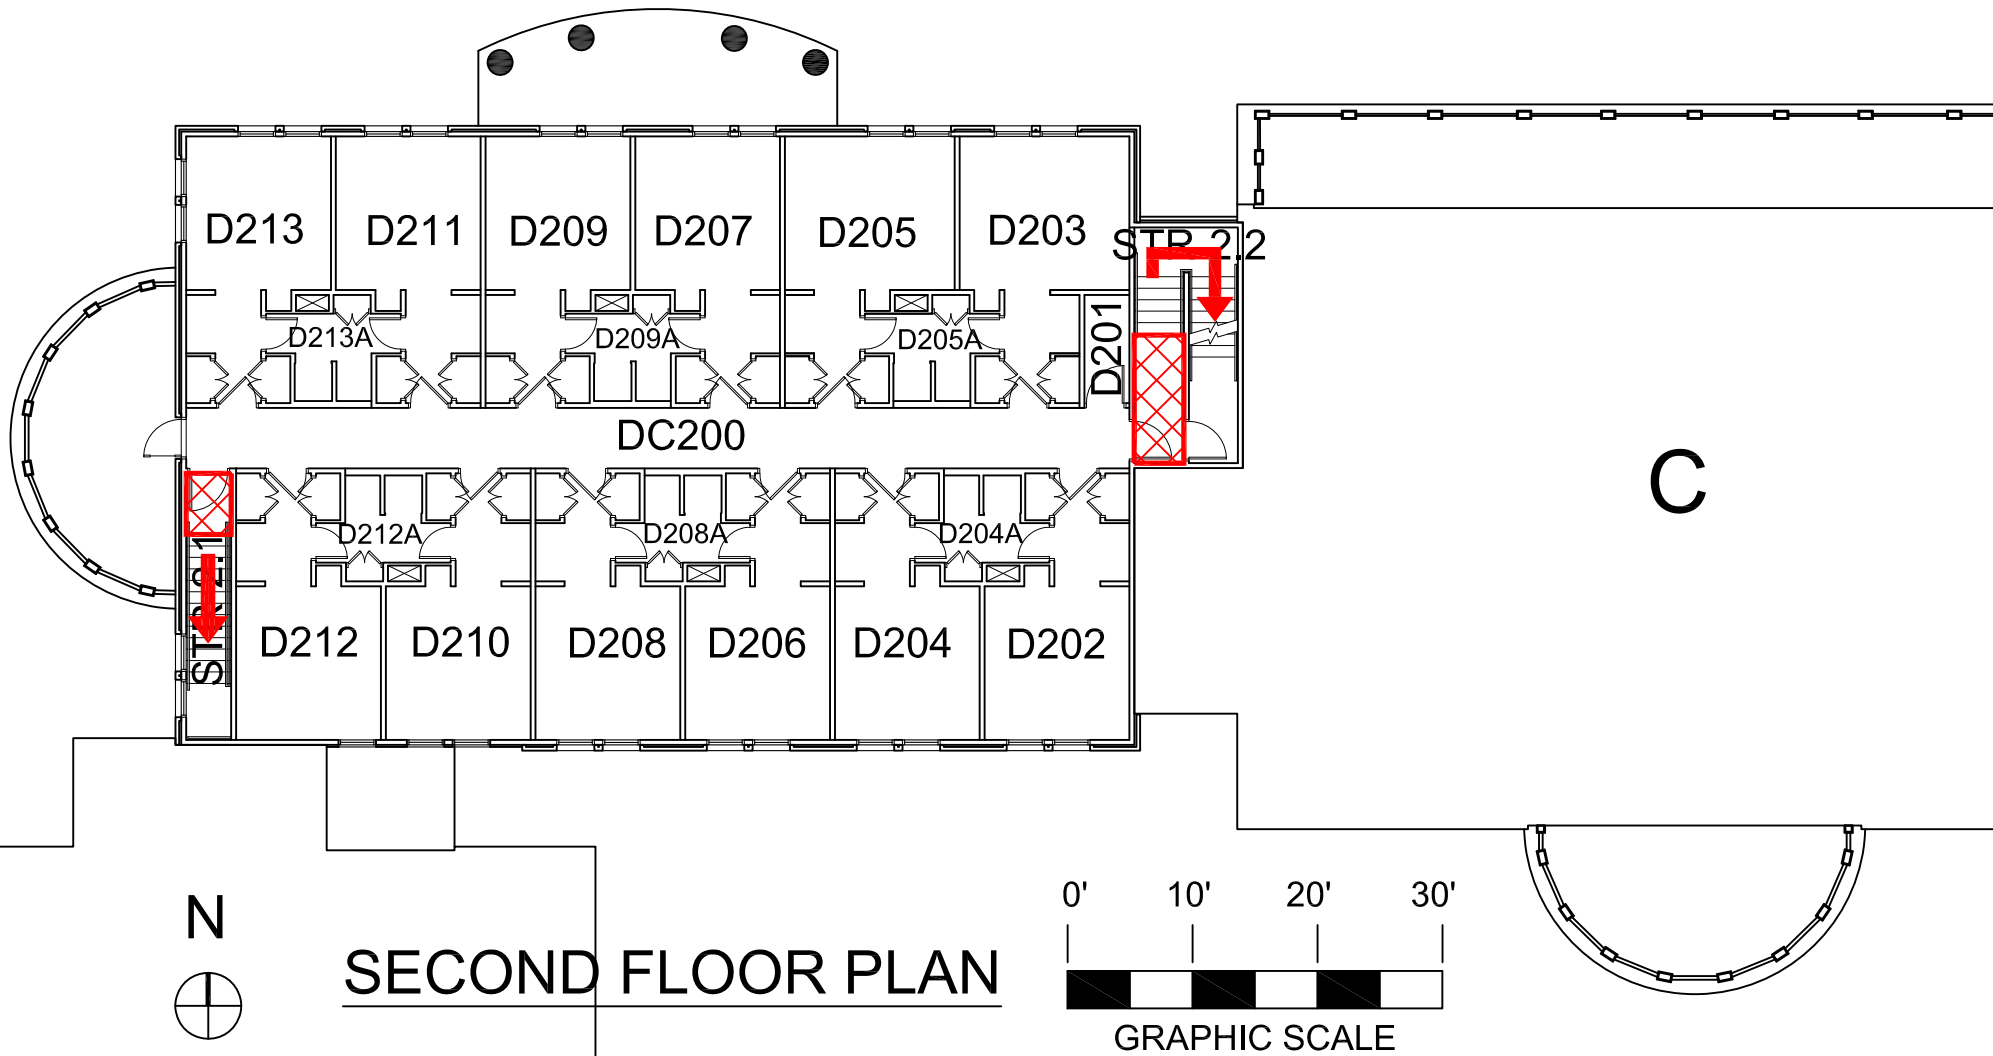

SECOND FLOOR PLAN

0' 10' 20' 30'
GRAPHIC SCALE