


# SAGE HALL

BLDG #0104


08-2013


Exterior Gross Area  
27656

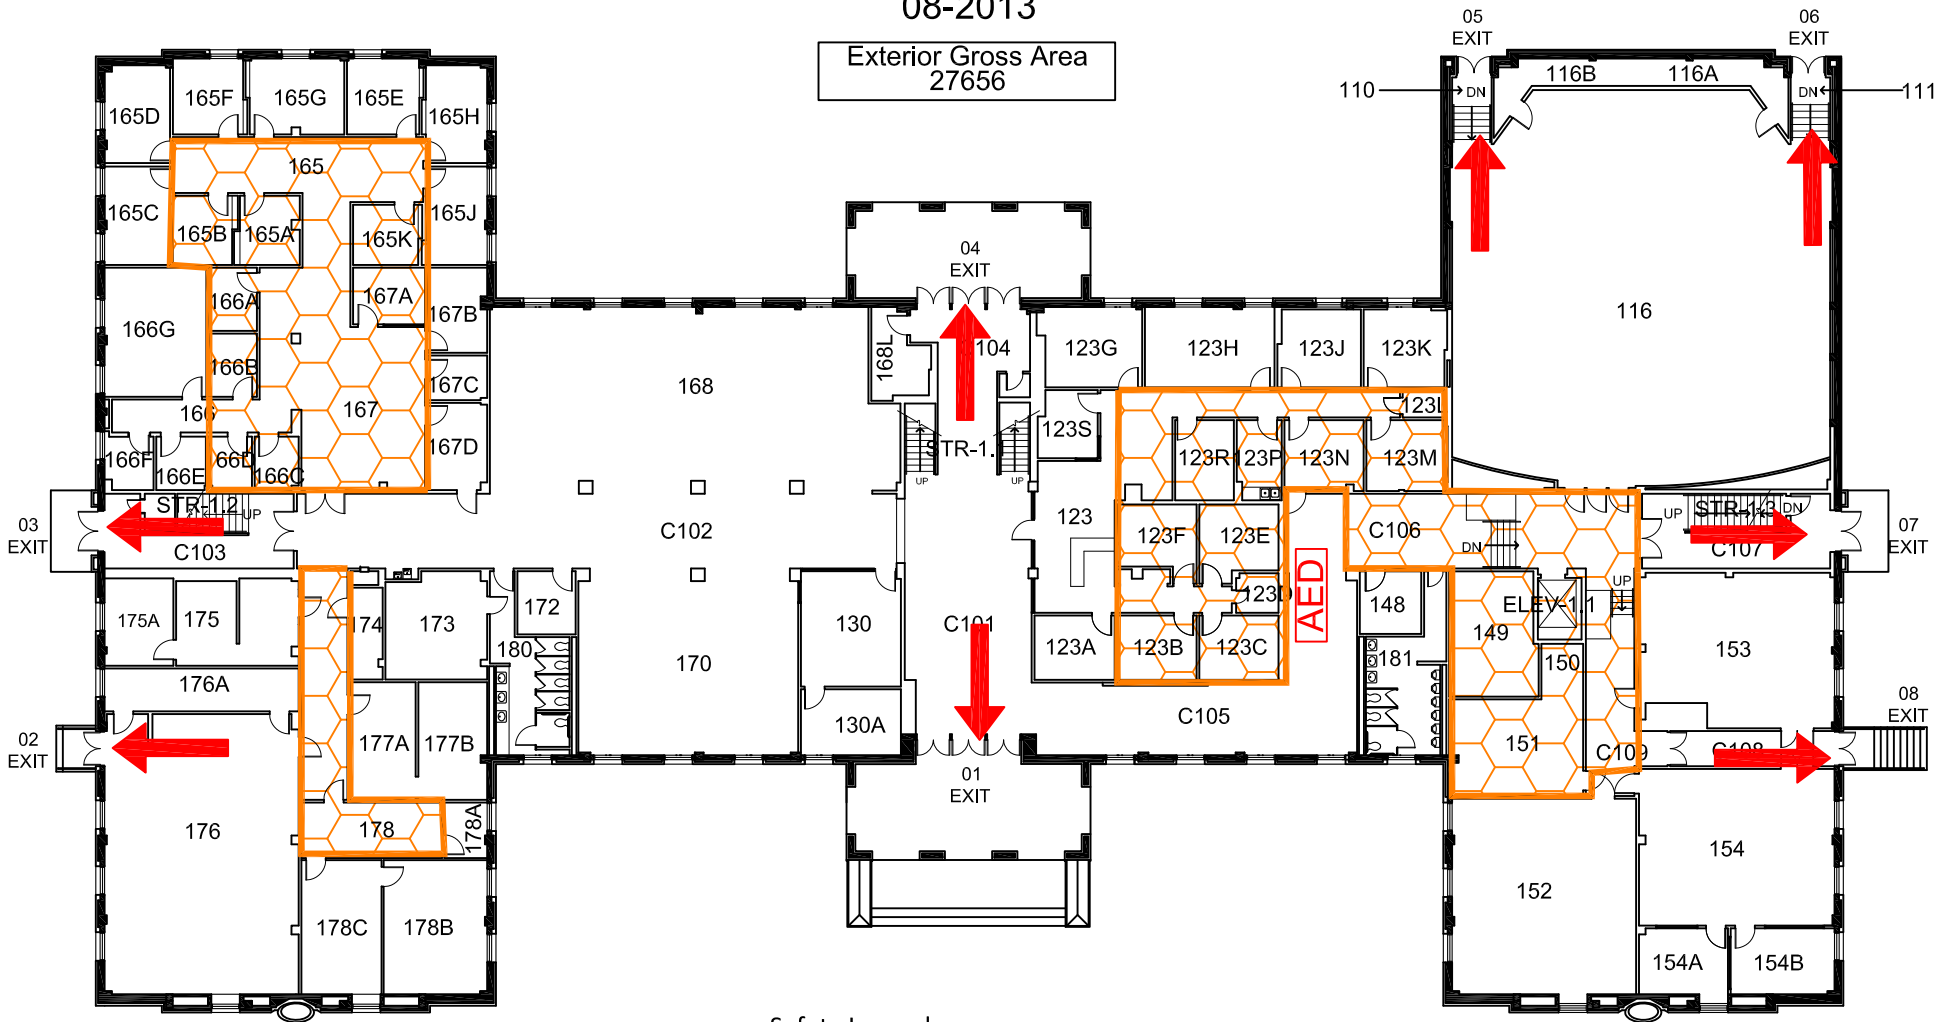


## FIRST FLOOR PLAN


### Safety Legend


 Areas of Refuge


 Tornado Shelter Areas

 Exit/Evacuation Routes

*In case of fire, do not use elevator*

 Automatic External Defibrillator


 Evacuation Chair

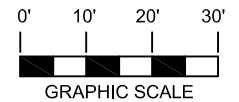

# SAGE HALL

BLDG #0104

10-2013

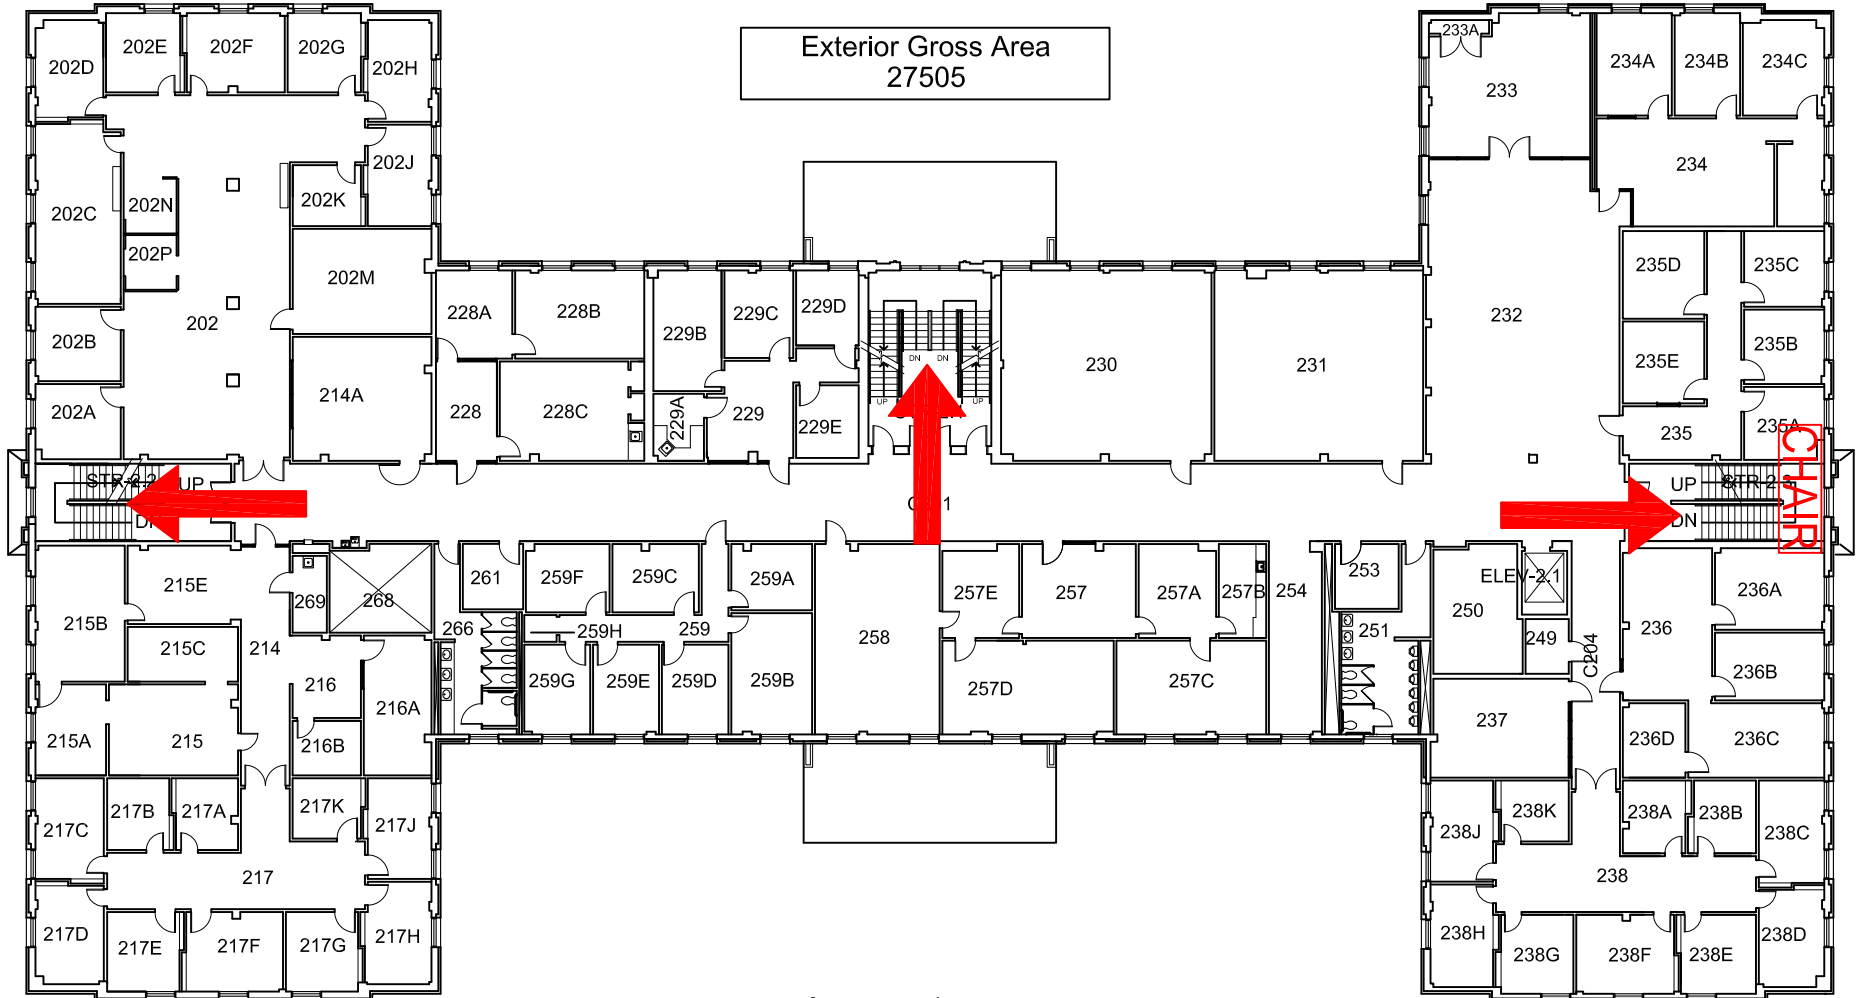

Exterior Gross Area  
27505


CHAIR


ELEV-2.1




## SECOND FLOOR PLAN

### Safety Legend


 Areas of Refuge


 Tornado Shelter Areas

 Exit/Evacuation Routes

*In case of fire, do not use elevator*

 Automatic External Defibrillator


 Evacuation Chair

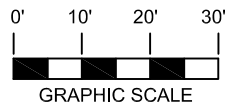






# SAGE HALL

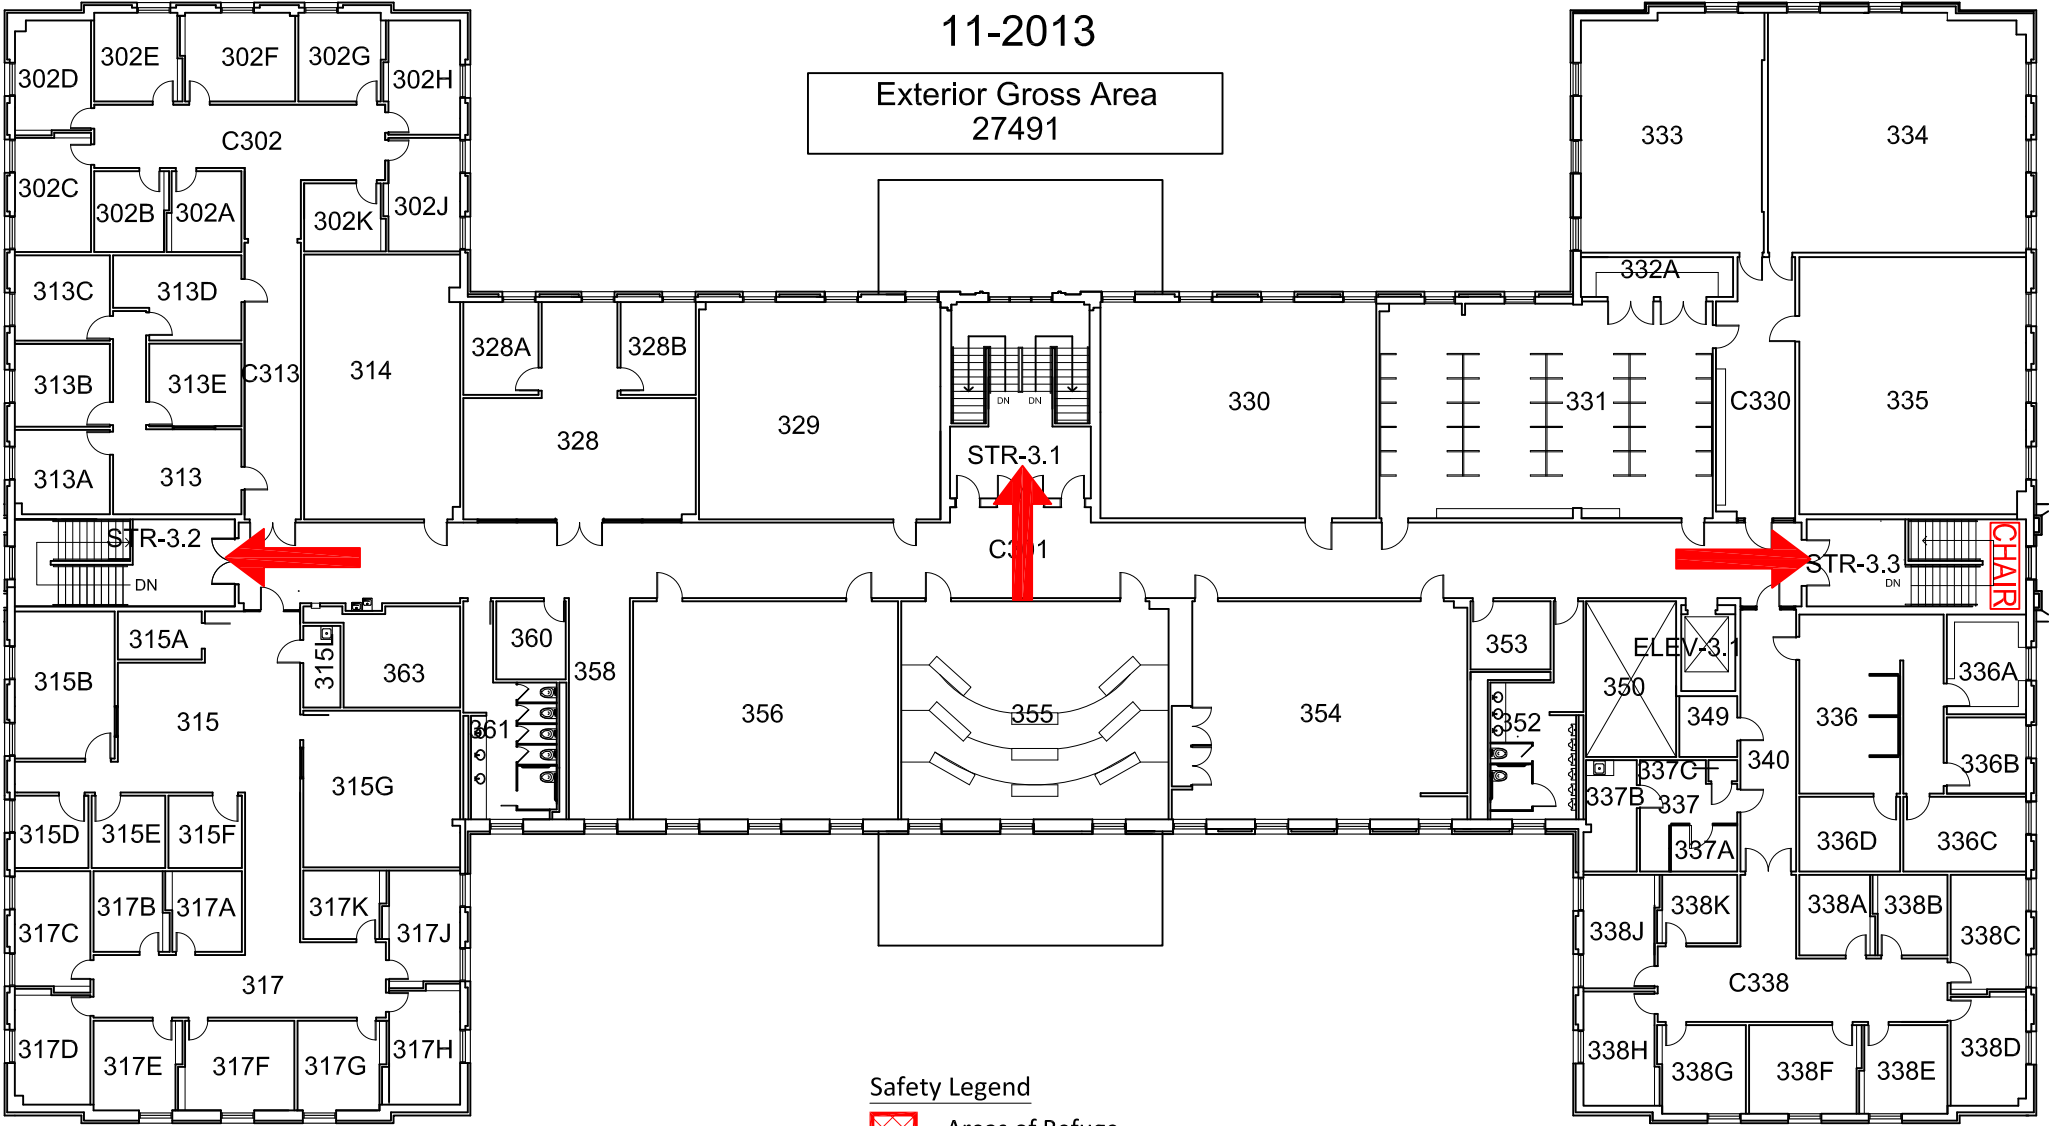
BLDG #0104  
11-2013

Exterior Gross Area  
27491



### Safety Legend

-  Areas of Refuge
-  Tornado Shelter Areas
-  Exit/Evacuation Routes  
*In case of fire, do not use elevator*
-  AED Automatic External Defibrillator
-  CHAIR Evacuation Chair

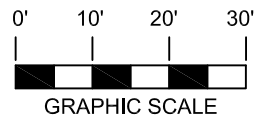

## THIRD FLOOR PLAN